




Kanton Glarus / Gemeinde Glarus Nord
Werksanierung Landstrasse Bilten

Landerwerb
Situation 1 : 500

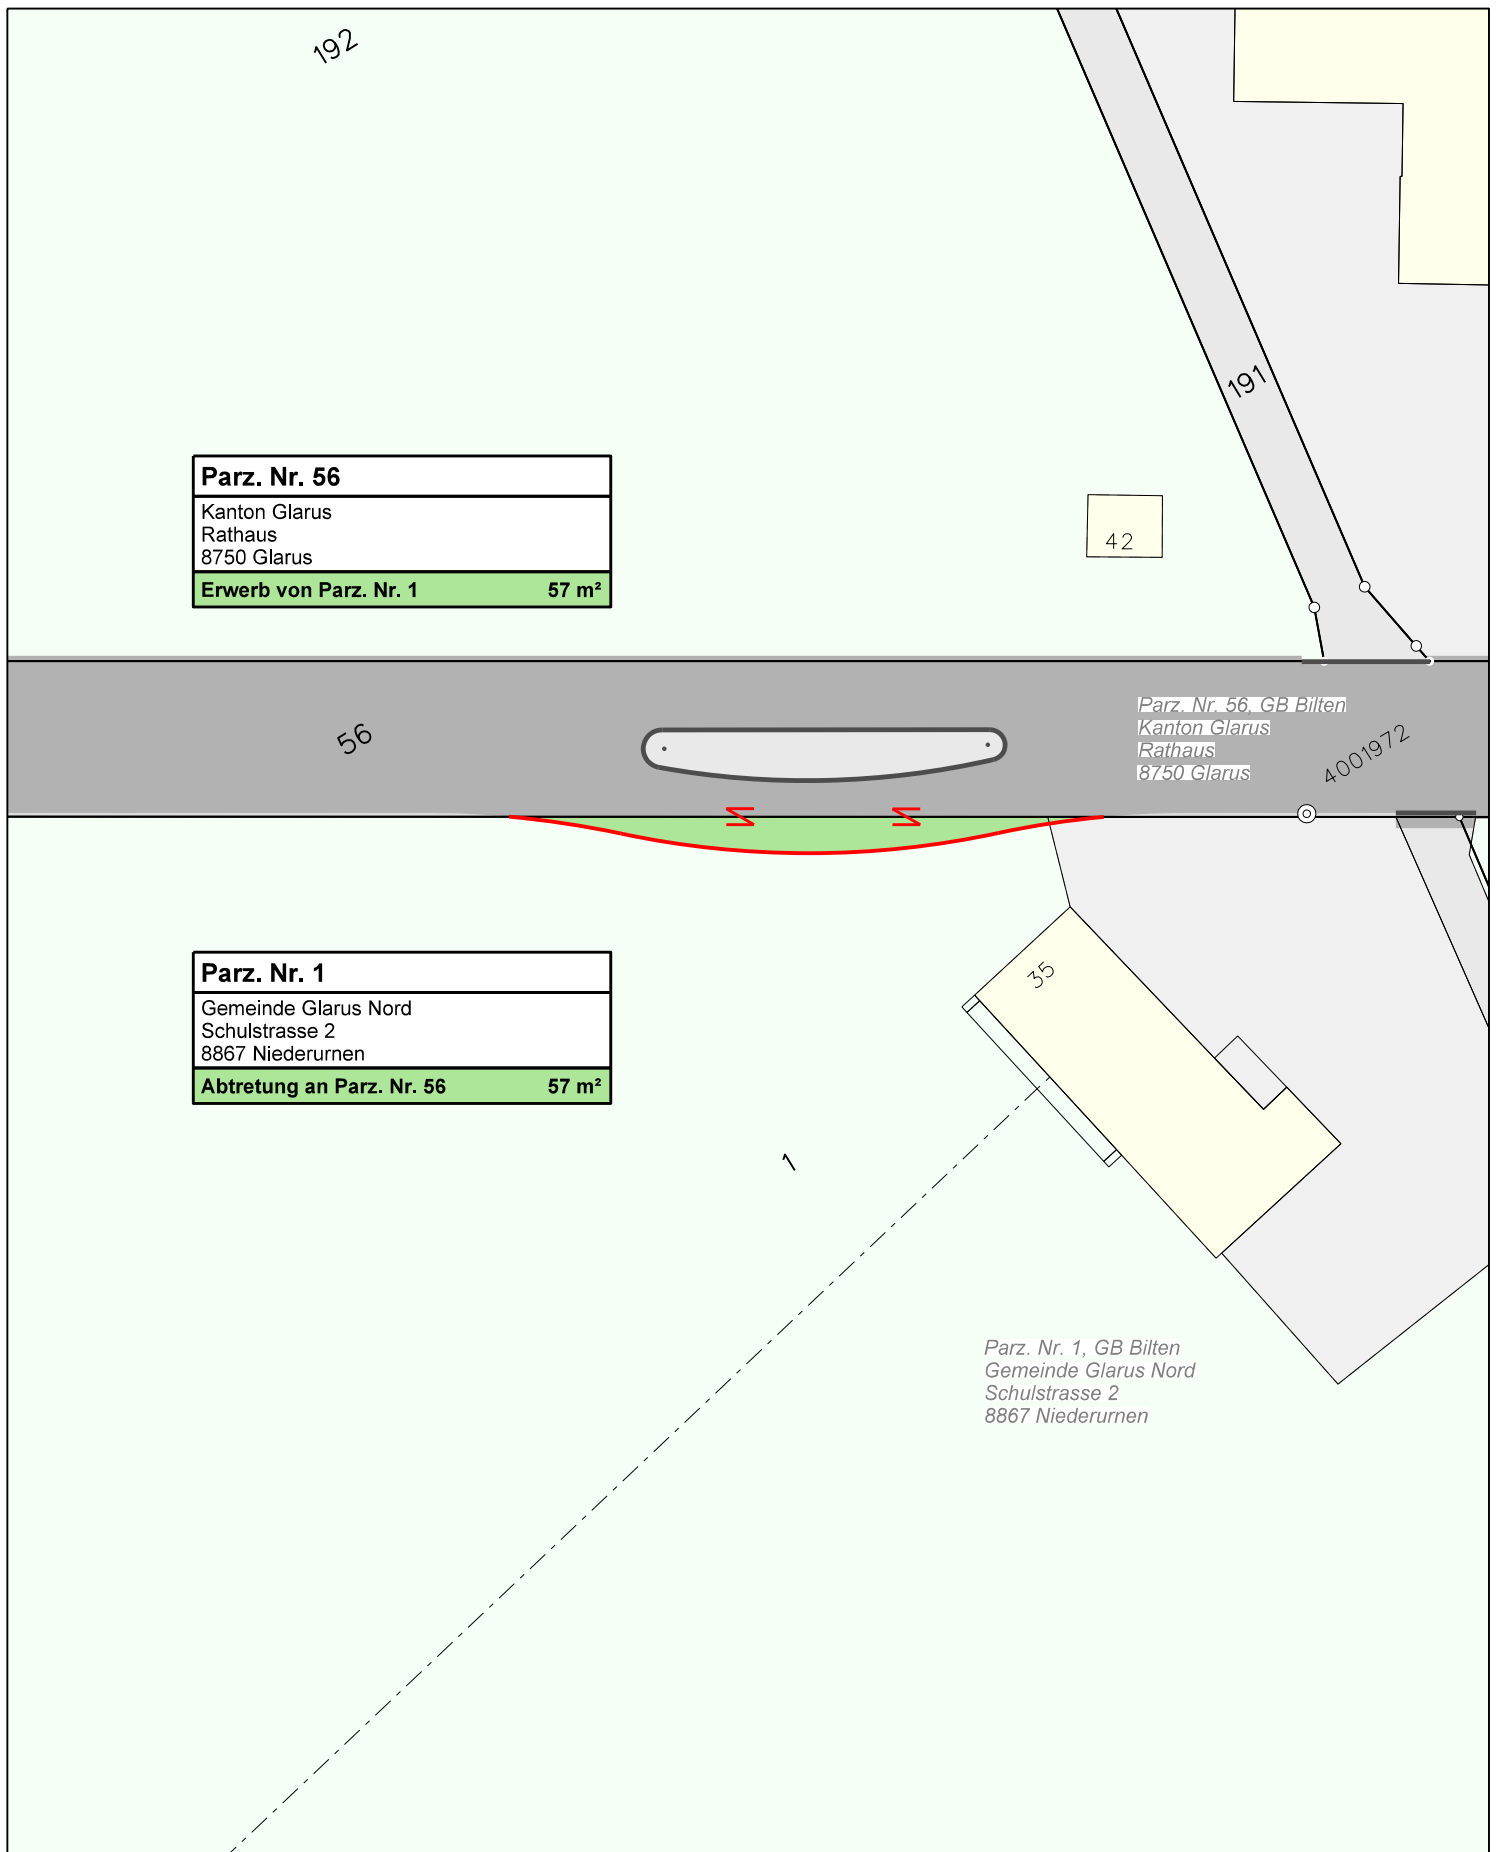

Parz. Nr. 56	
Kanton Glarus Rathaus 8750 Glarus	
Erwerb von Parz. Nr. 1	57 m²

42

*Parz. Nr. 56, GB Bilten
Kanton Glarus
Rathaus
8750 Glarus*

4001972

Parz. Nr. 1	
Gemeinde Glarus Nord Schulstrasse 2 8867 Niederurnen	
Abtretung an Parz. Nr. 56	57 m²

35

*Parz. Nr. 1, GB Bilten
Gemeinde Glarus Nord
Schulstrasse 2
8867 Niederurnen*