



Längenprofil Wanderweg 1:200

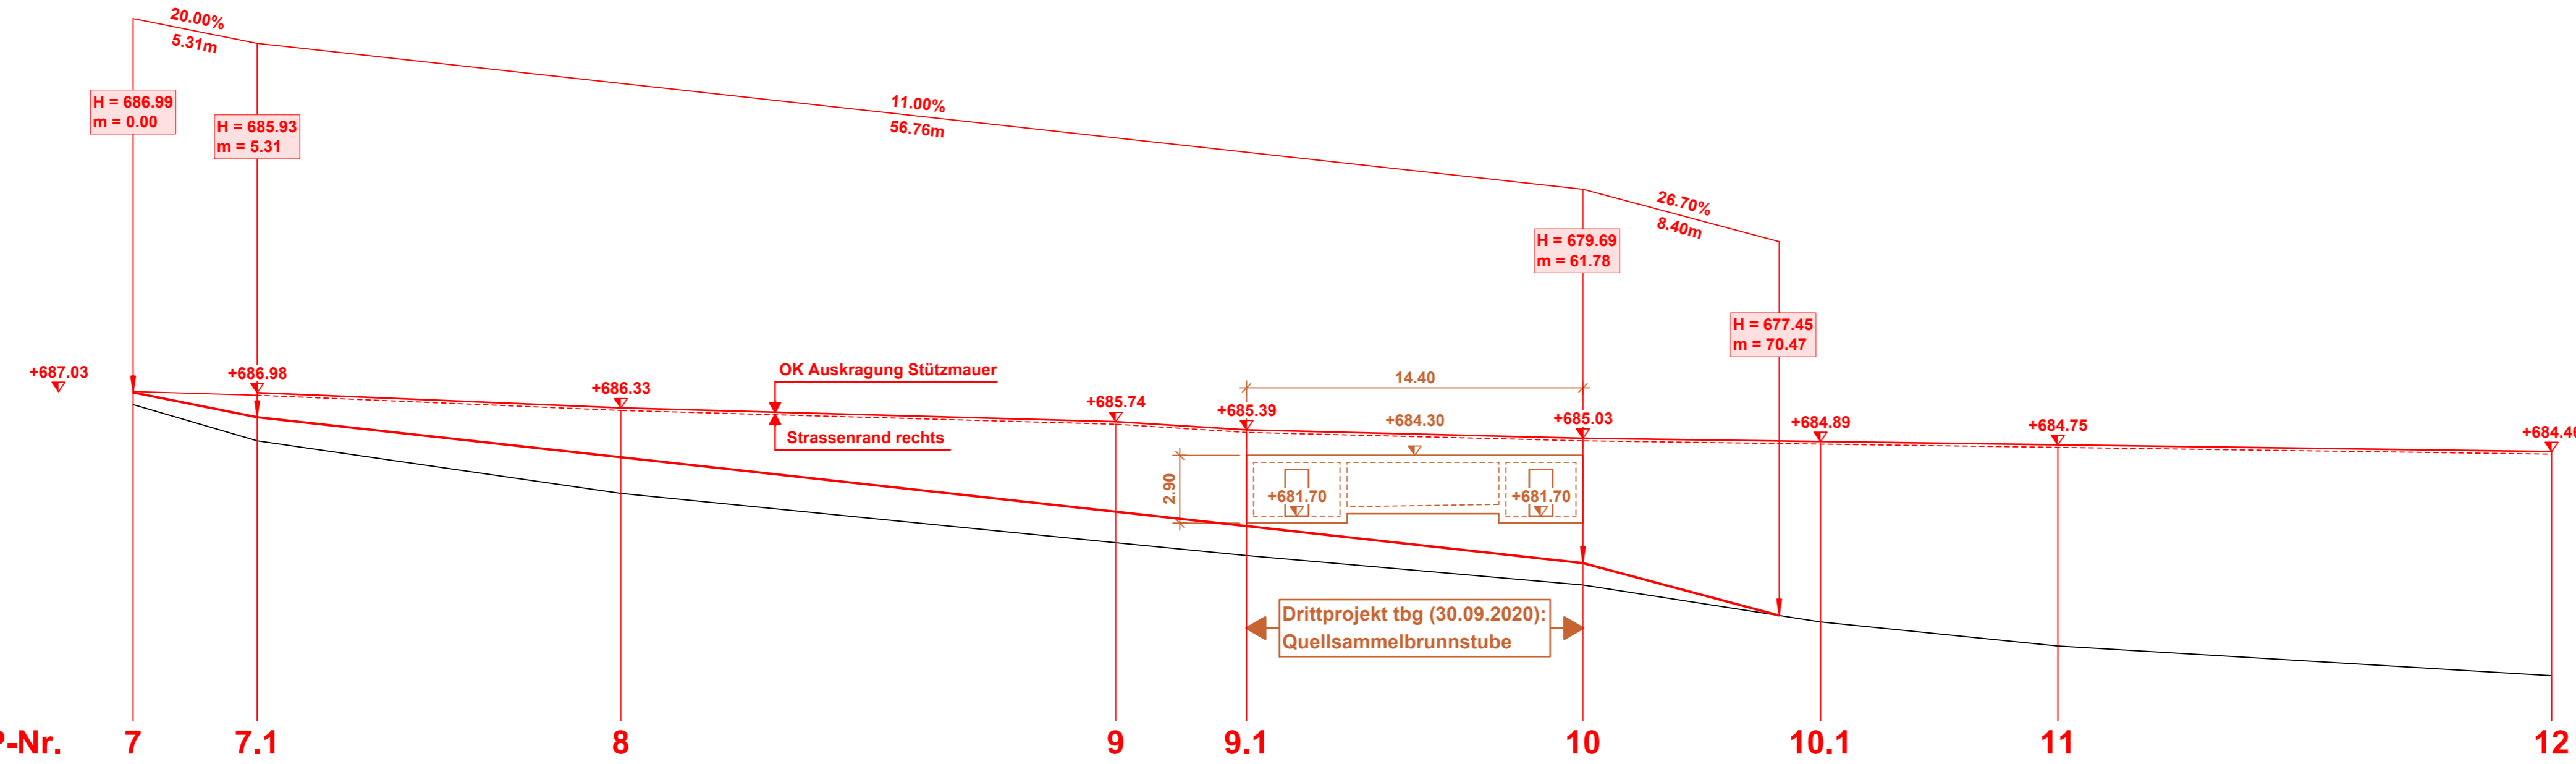

670.00 m ü. M	QP-Nr.	7	7.1	8	9	9.1	10	10.1	11	12								
Höhe Terrain		686.47	684.92	682.67	680.56	680.01	678.75	677.17	676.14	674.87								
Höhe Projekt		686.99	685.93	684.22	681.89	681.27	679.89											
Differenz		+0.52	+1.01	+1.55	+1.33	+1.26	+0.94											
Stationierung		0.00	- 5.31m -	5.31	- 15.57m -	20.88	- 21.19m -	42.07	- 5.60m -	47.67	- 14.40m -	62.07	- 10.17m -	72.24	- 10.16 -	82.40	- 21.14 -	103.54

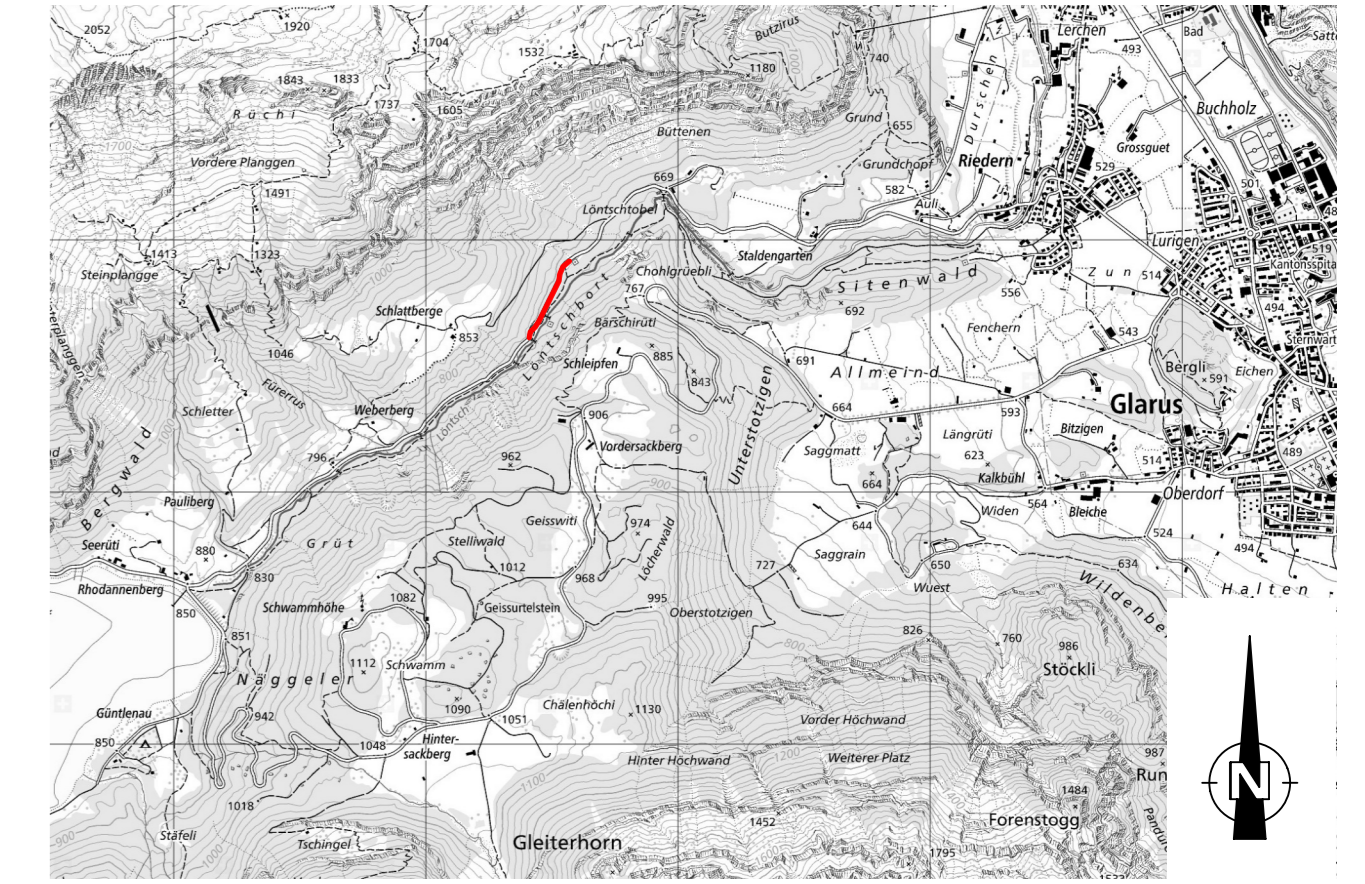

15.02.2021	Originalzeichnung	0	DU
DATUM	AENDERUNGEN	INDEX	NAME

Kanton Glarus
Sanierung Klöntalerstrasse Büttenebene

Längenprofil Wanderweg

1:200	Massstab	Slatik / Entwurf	UM	Planbeilagen
	Nullkote	Geprüft	UM	
Tiefbau	Sparte	Gezeichnet	DU	
Auflageprojekt	Planungsphase	Grösse	105 / 30	

tbf-marti ag Ingenieurbüro für Planung, Hoch- und Tiefbau	Semfitalstrasse 2, 8762 Schwanden +41 (0)55 647 40 50 info@tbfmartiag.ch www.tbfmartiag.ch	Planummer	Index
		2634.01-33-604-	