

kanton glarus Bau und Umwelt Tiefbau

Bau und Umwelt Tiefbau
Kirchstrasse 2
8750 Glarus
tiefbau@gl.ch

Projekt: Ausbau Netstalerstrasse
Objektbezeichnung: Landwirtschaftsland

Gemeinden: Glarus und Glarus Nord

Plan, Massstab: Situation 1:1000


Plan - Nr.: 1240.01-04.272 Beilage Nr.:

Genehmigungsvermerke:

Projektverfasser:
INGE Marty / Geoinfra
Marty Ingenieure AG Geoinfra AG
Ziegelbrückstrasse 58 Wägitalstrasse 24
8866 Ziegelbrücke 8854 Siebnen

MARTY INGENIEURE AG **GEINFRA** INGENIEURE - GEOMETER - PLANER

Vorprojekt	Anmerkungen:	Entw.	Gez.	Gepr.	Datum
Auftragprojekt		ep	tfi	esc	12.04.2023
Submissionsprojekt					
Ausführungsprojekt					
Unterlagen für die Ausführung		Format	105 x 60	Druckdatum:	06.04.2023

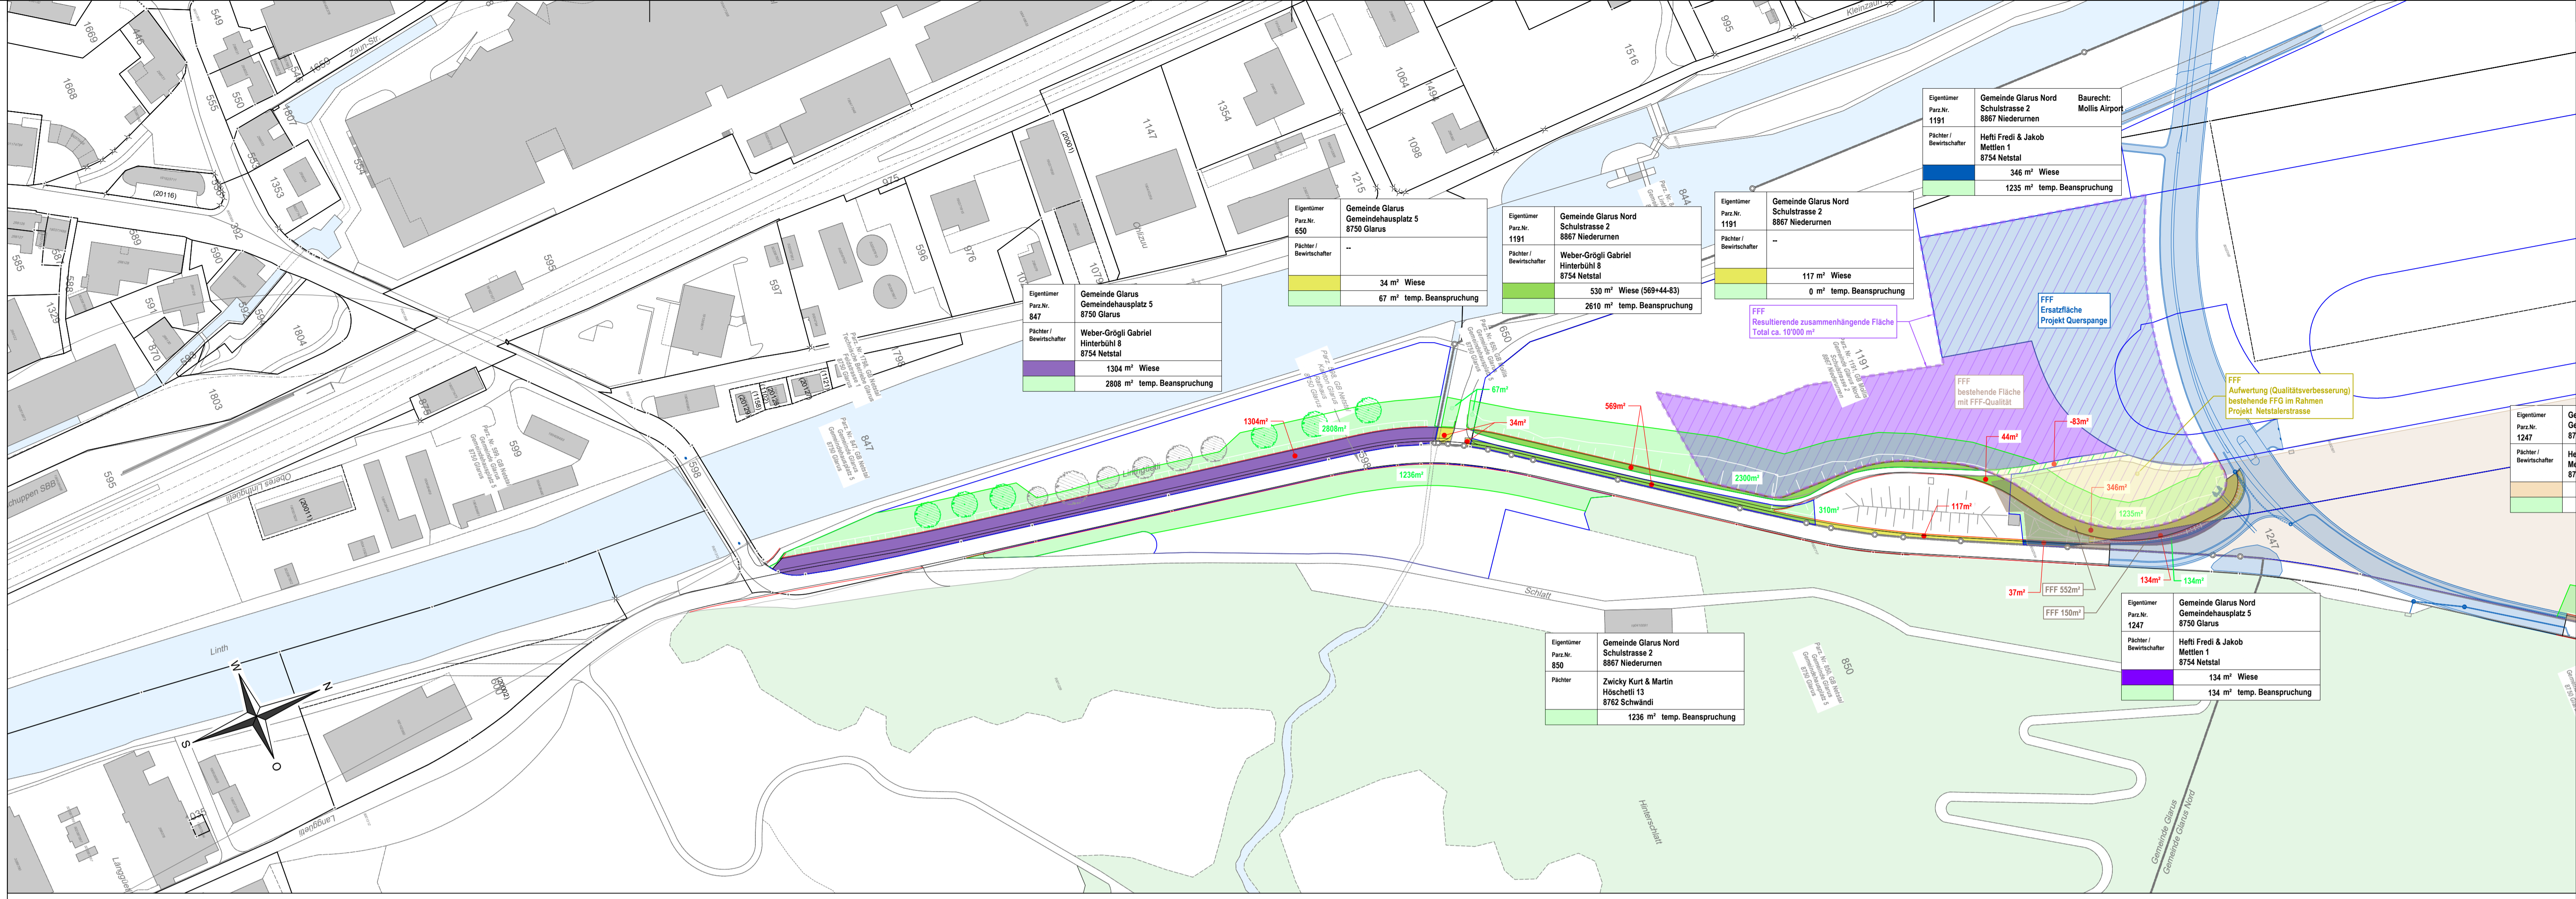

Bestand
Fruchtfolgefläche
Geoviewer GL Juni 2022

Quelle Drittdaten
Landwirtschaftsgrenze:
Geoviewer GL vom Juni 2022

Map showing the existing agricultural land (green) and the proposed infrastructure (purple and blue lines). The map includes various colored overlays representing different land use zones and infrastructure. Data tables provide details for each parcel, including owner, parcel number, area, and temporary use requirements.

Eigentümer Parz.Nr. Pächter / Bewirtschafter	Gemeinde Glarus Gemeindehausplatz 5 8750 Glarus
1247	
Hefli Fredi & Jakob Metten 1 8754 Netstal	
	186 m ² Wiese
	1056 m ² temp. Beanspruchung

